


**WALL LEGEND:**

- ① SHADED AREA INDICATES EXISTING TO REMAIN AS IS.
- ② SHADED AREA W/ BROKEN LINES INDICATE EXISTING DEMISING RATED WALLS TO REMAIN AS IS.
- ③ 15.9mm GYPSUM BOARD ON BOTH SIDES OF 92mm METAL STUDS @400 O.C. TO U/S OF EXISTING METAL DECK TO RECEIVE NEW FINISHES. FILL W/SOUNDPROOF INSULATION.
- ⑤ BROKEN LINE OF EXISTING WALLS/STRUCTURE & CEILING TO BE REMOVED & DEMOLISHED WHERE NOTED ON PLAN.


**BAR EQUIPMENT LIST:**

- ① COUNTER & CASH REGISTER.
- ② CORNER COUNTERTOP
- ③ EXPRESSO BAR
- ④ BAR SINK @ EXPRESSO BAR
- ⑤ ICE BIN
- ⑥ COUNTER & CASH REGISTER.
- ⑦ GRAB & GO FRIDGE
- ⑧ HOT FOOD TABLE
- ⑨ SANDWICH DISPLAY
- ⑩ CAKE DISPLAY
- ⑪ PASTRY DISPLAY
- ⑫ GELATO DISPLAY
- ⑬ 3-COMP. SINK
- ⑭ HAND BASIN
- ⑮ PREP. TABLE C/W PANINI GRILLE, CONV. TOASTER OVEN & MICROWAVE
- ⑯ PIZZA OVEN & CONV. OVEN & PROOFER
- ⑰ PIZZA PREP COUNTER C/W MEAT SLICER
- ⑱ EXPRESSO COUNTER C/W EXPRESSO MACHINES, 2 GRINDERS & UNDERCOUNTER DISHWASHER.
- ⑲ BACKBAR C/W UNDERCOUNTER STORAGE & BLENDER ABOVE.
- ⑳ BACKBAR C/W COFFEE BREWER, & 1-GRINDER
- ㉑ COUNTER C/W BUILT-IN ICE BIN.
- ㉒ ICE MACHINE BUILT-IN WALL
- ㉓ UPRIGHT FREEZER
- ㉔ BAR SINK

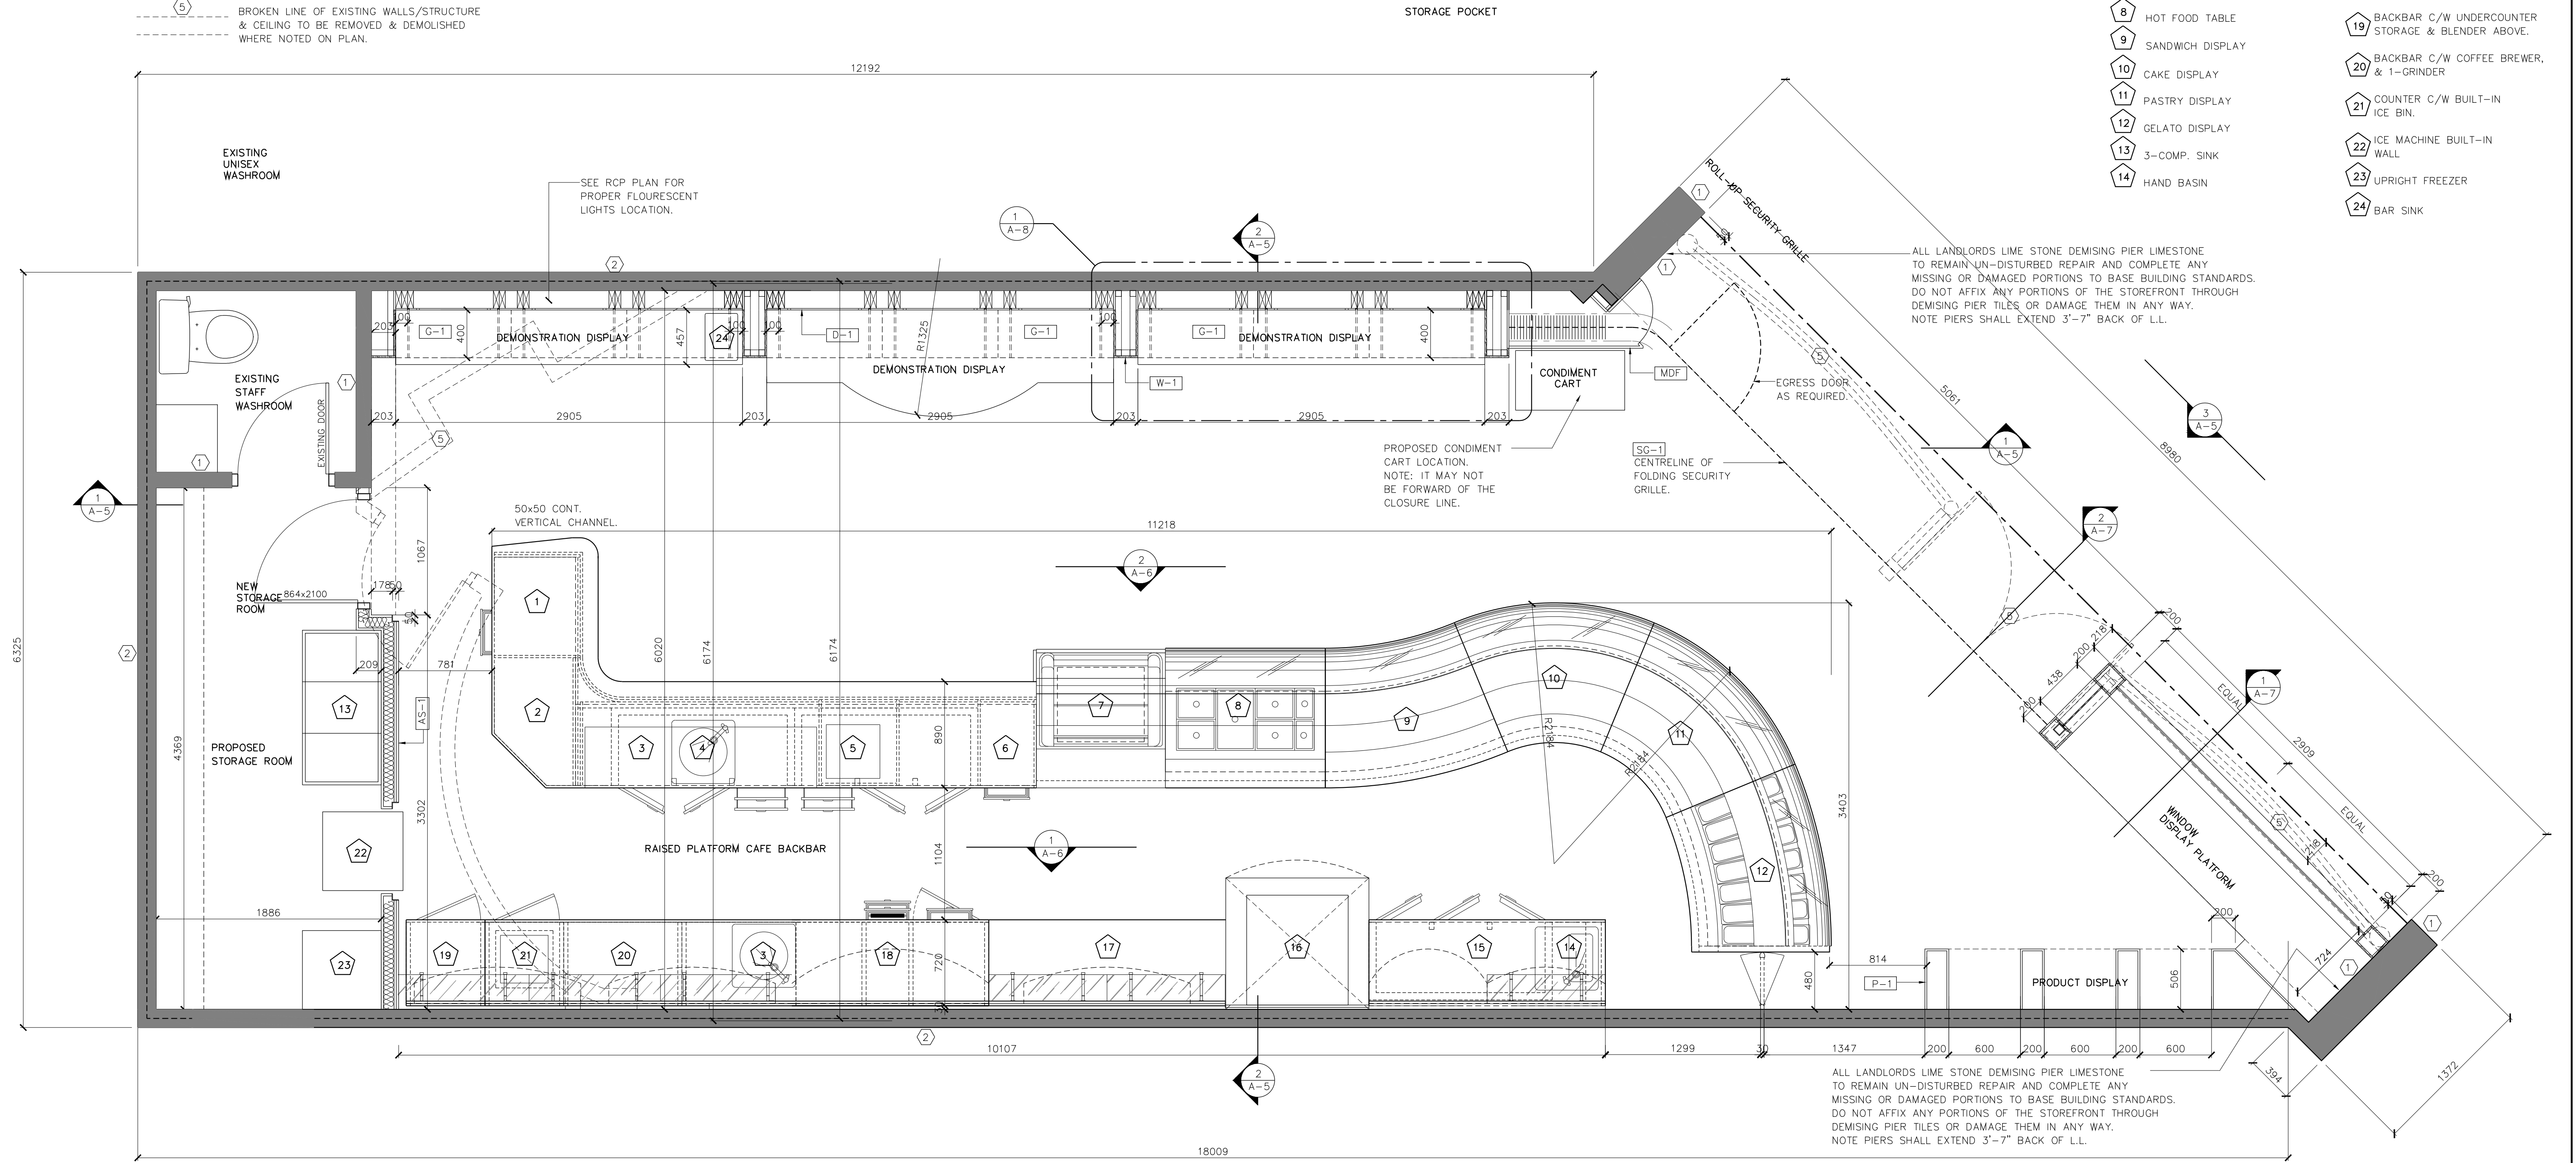

① GROUND FLOOR LAY-OUT  
A-2 SCALE: 1:25

THE GENERAL CONTRACTOR SHALL REPORT AND VERIFY ALL DIMENSIONS AND REPORT ERRORS AND OMISSIONS TO THE ARCHITECT. DRAWINGS MUST NOT BE SCALED.  THIS DRAWING SHALL NOT BE USED FOR CONSTRUCTION PURPOSES UNLESS COUNTERSIGNED BY:	No. _____	Date: _____	Revision: _____	D'wn. Ch'd. _____	Project: _____	Sheet title: _____	
	Scale: NOTED	Date: _____	Drawn: N.R.	Checked: G.G.		Dwg. no. A2 OF 8	

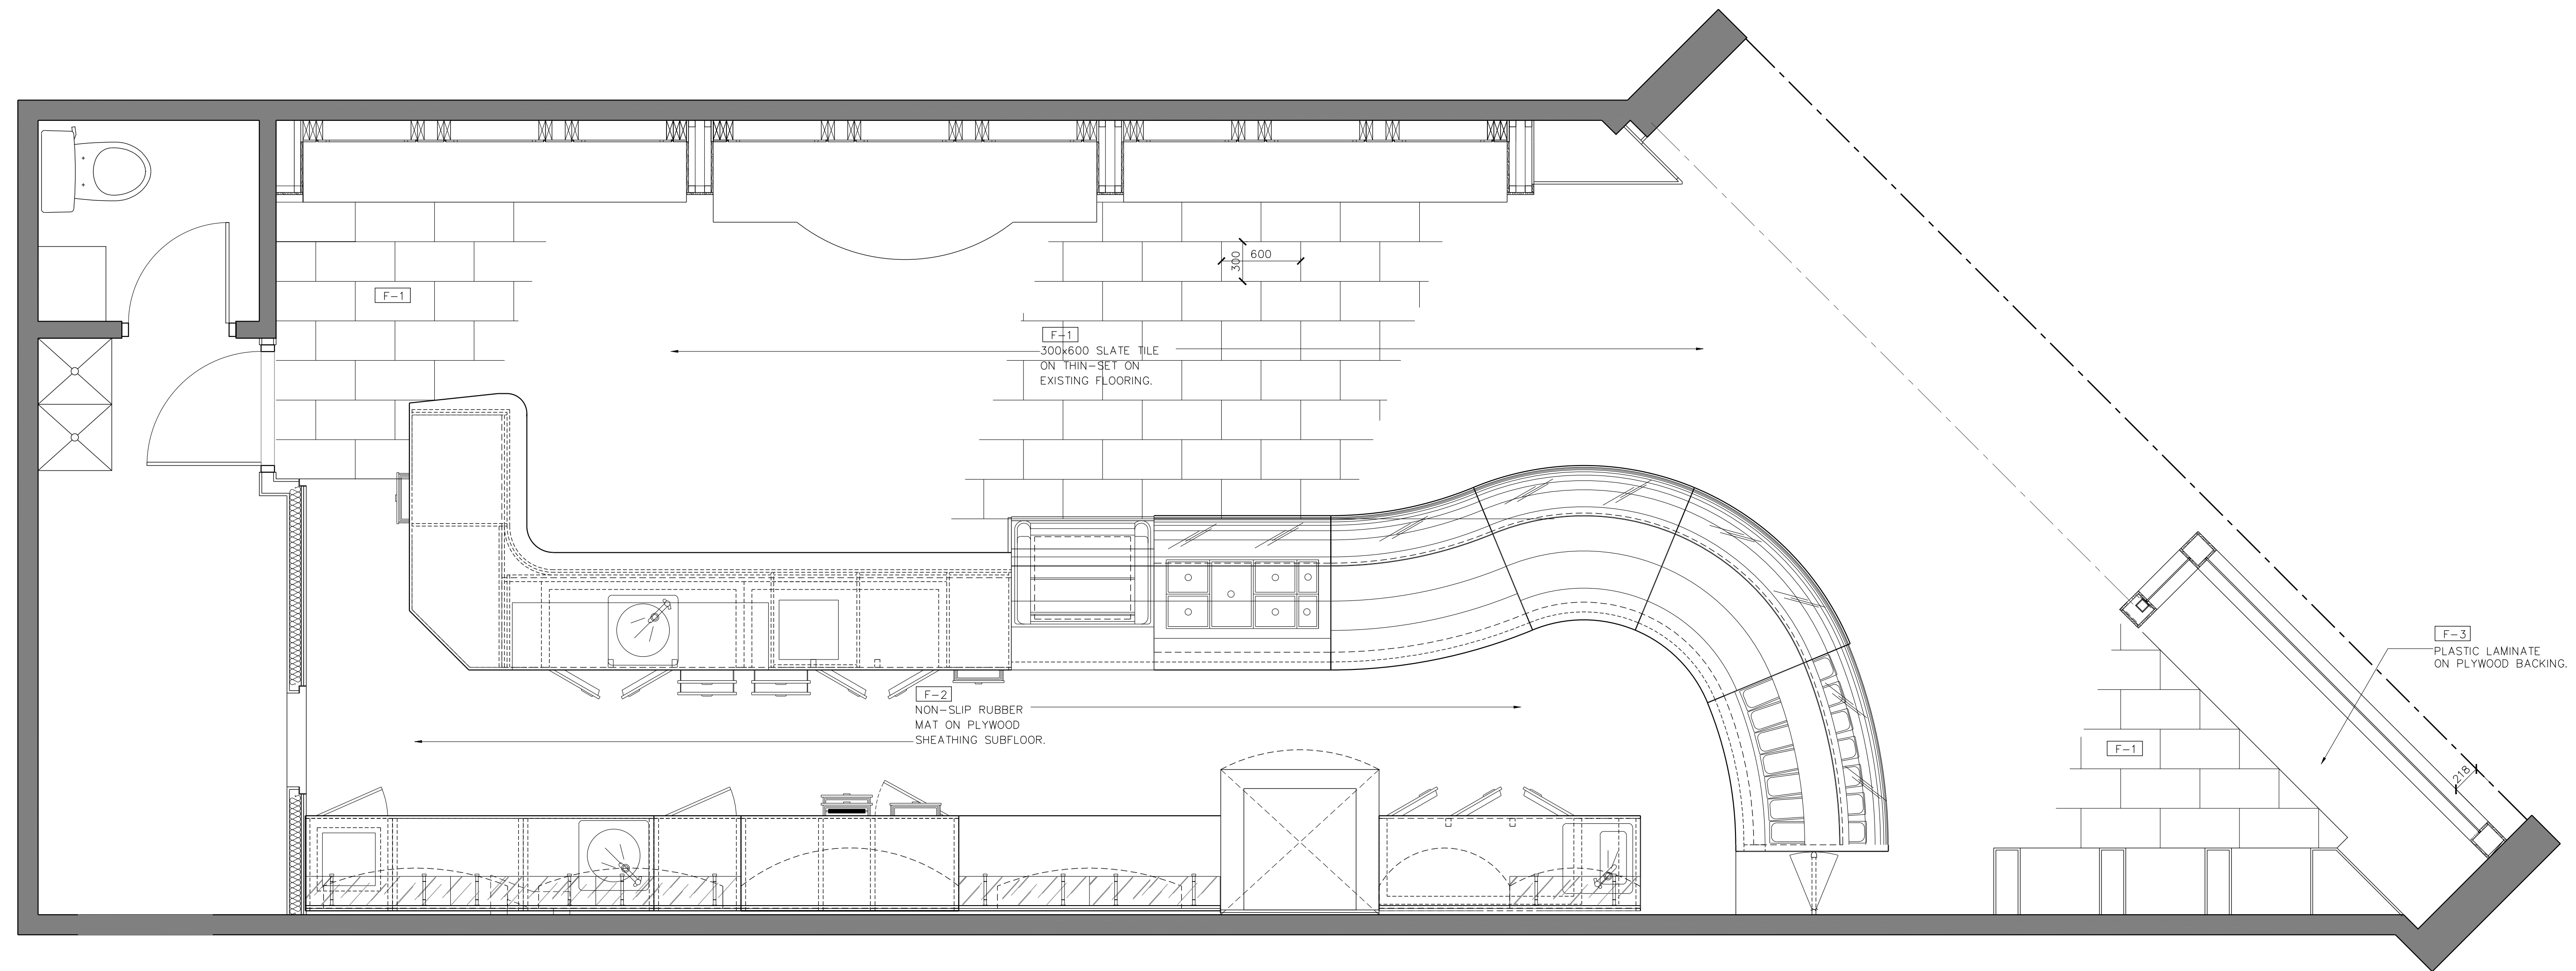


1 FLOOR PATTERN PLAN  
 A-4 SCALE: 1:25

THE GENERAL CONTRACTOR SHALL REPORT AND VERIFY ALL DIMENSIONS AND REPORT ERRORS AND OMISSIONS TO THE ARCHITECT. DRAWINGS MUST NOT BE SCALED.


THIS DRAWING SHALL NOT BE USED FOR CONSTRUCTION PURPOSES UNLESS COUNTERSIGNED BY: \_\_\_\_\_

No.	Date:	Revision:	D'wn.	Ch'd.

Sheet title:		
FLOOR PATTERN LAY-OUT		
Scale: NOTED	Date:	D'wg. no.
Drawn: N.R.	Checked: G.G.	A4 of 8

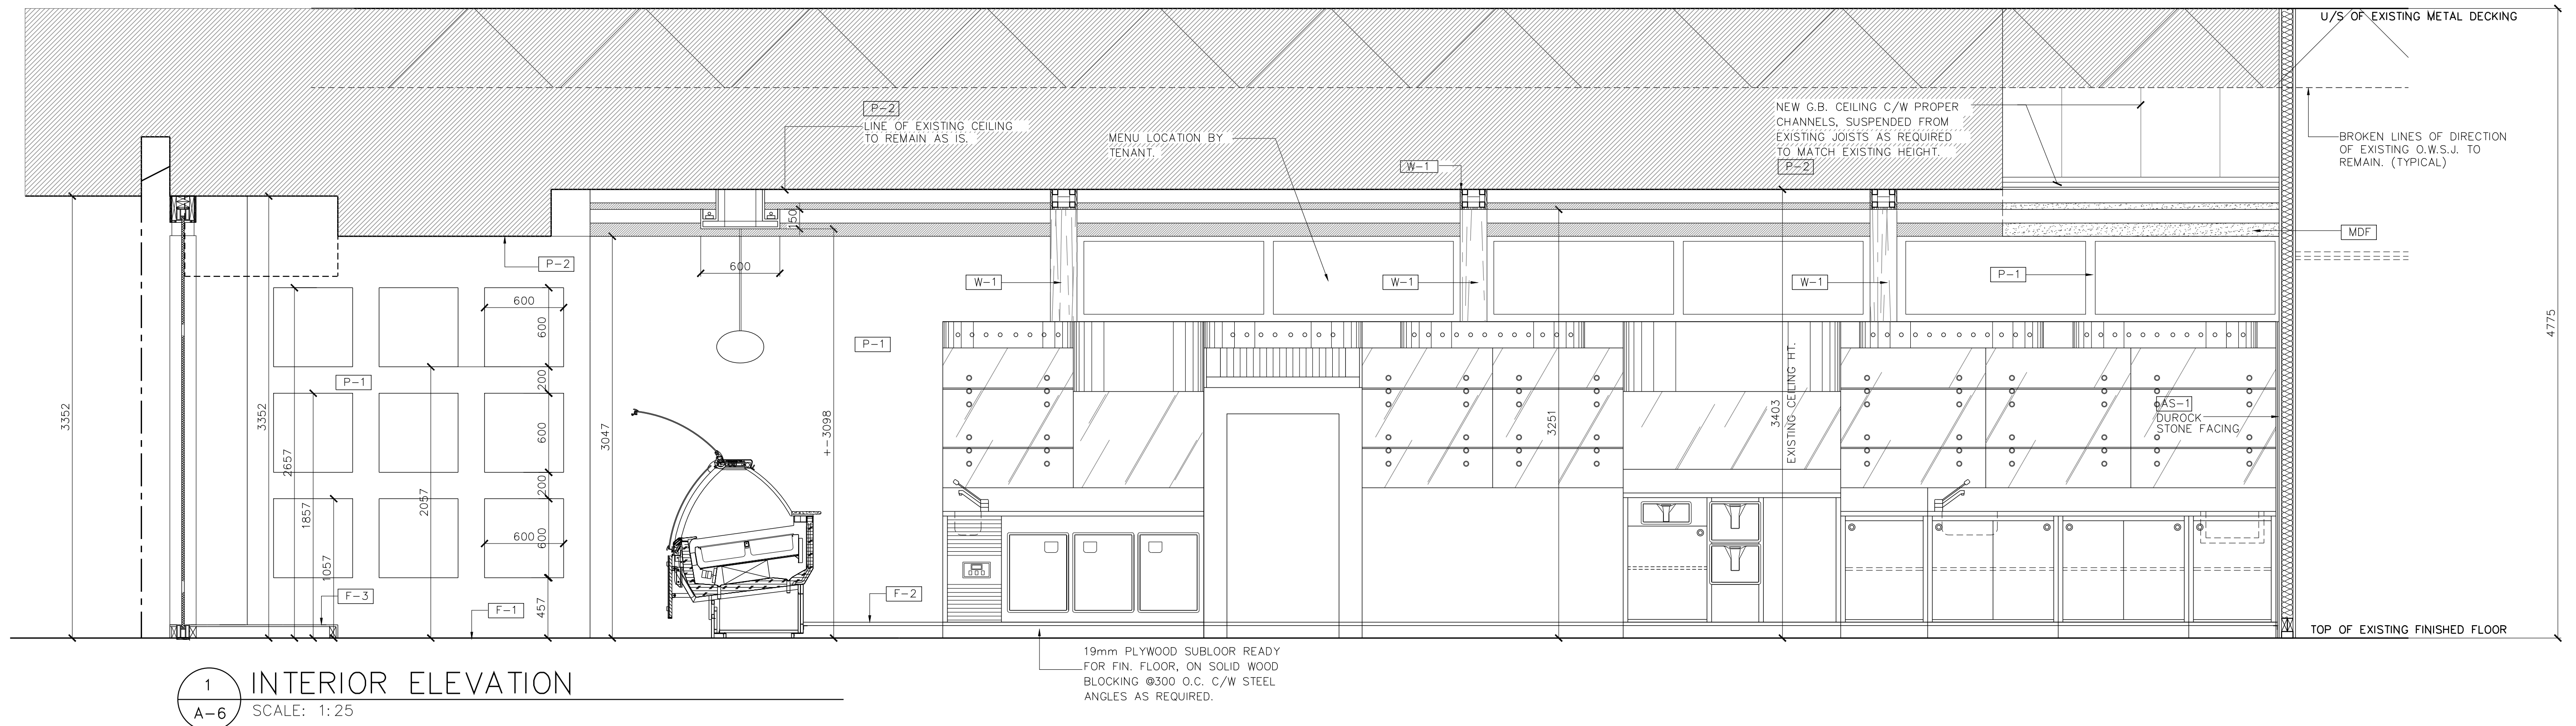

1 INTERIOR ELEVATION  
A-6 SCALE: 1:25

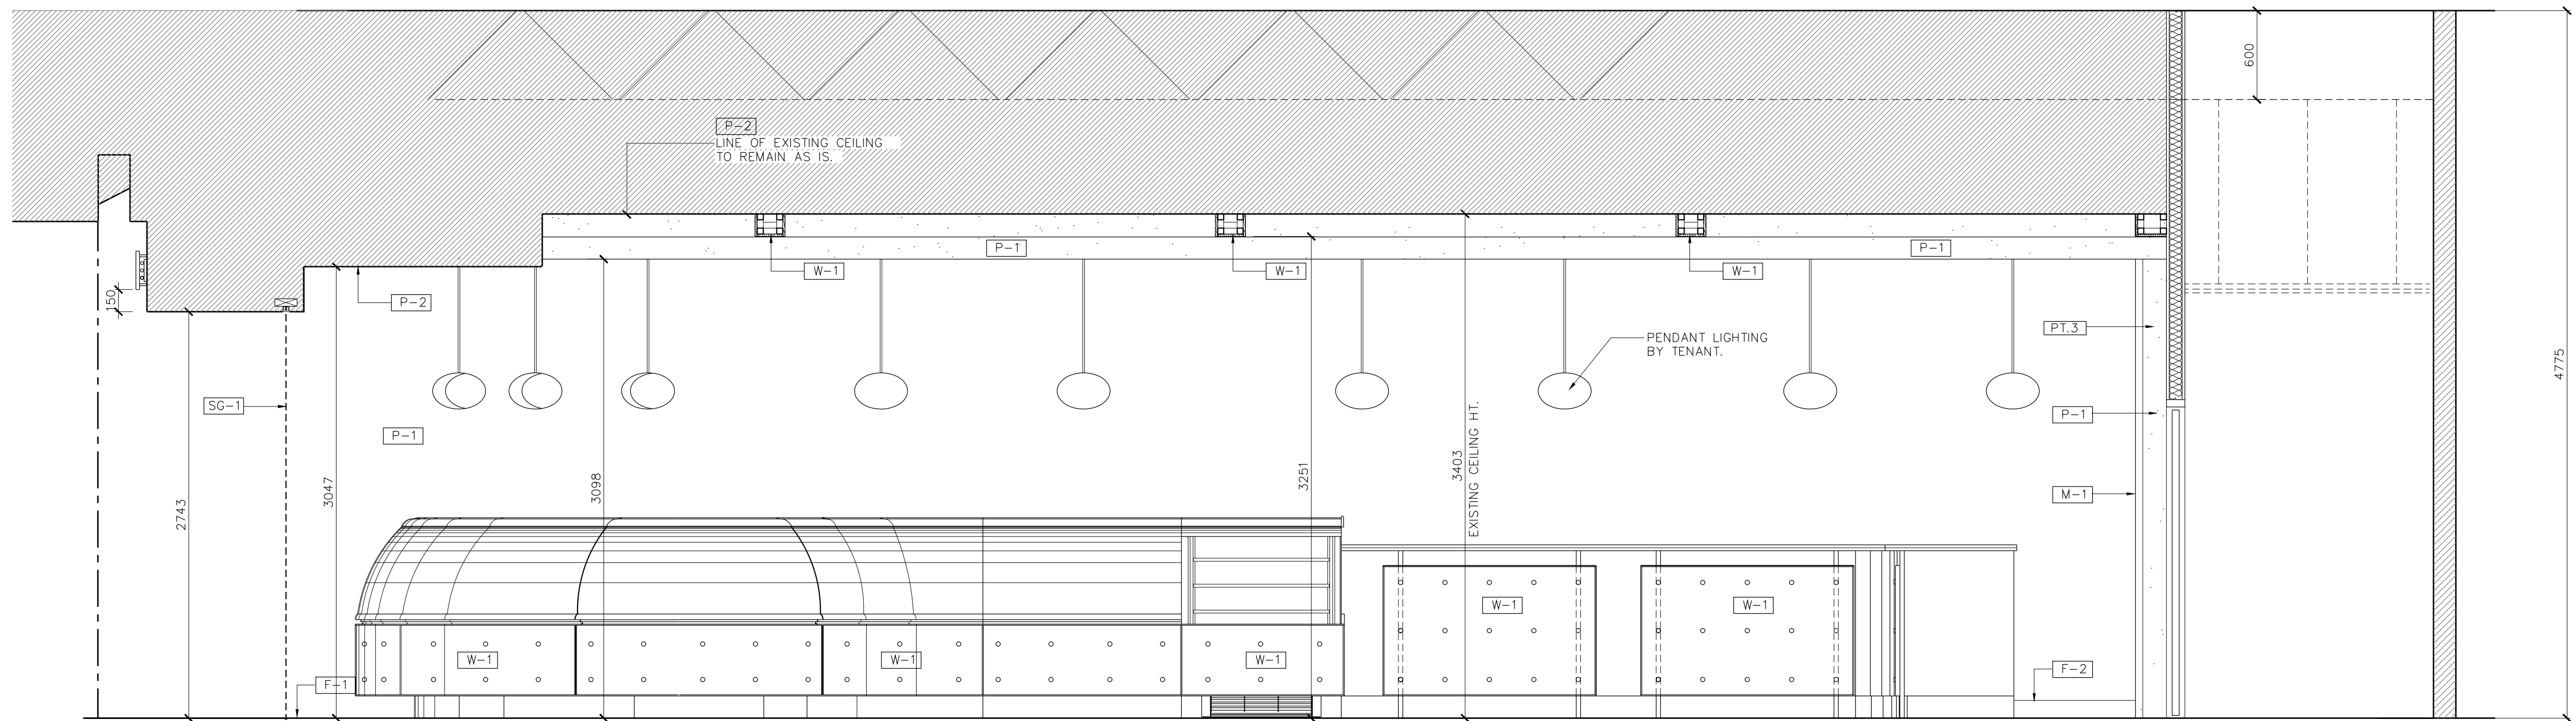

3 INTERIOR ELEVATION  
A-6 SCALE: 1:25

THE GENERAL CONTRACTOR SHALL REPORT AND VERIFY ALL DIMENSIONS AND REPORT ERRORS AND OMISSIONS TO THE ARCHITECT. DRAWINGS MUST NOT BE SCALED.

THIS DRAWING SHALL NOT BE USED FOR CONSTRUCTION PURPOSES UNLESS COUNTERSIGNED BY:

No.	Date:	Revision:	D'wn.	Ch'd.

Sheet title:  
INTERIOR ELEVATIONS

Scale:	Date:	D'wg. no.
NOTED		
Drawn: N.R.	Checked: G.G.	A6 of 8